



HEADBOARD ELEVATION

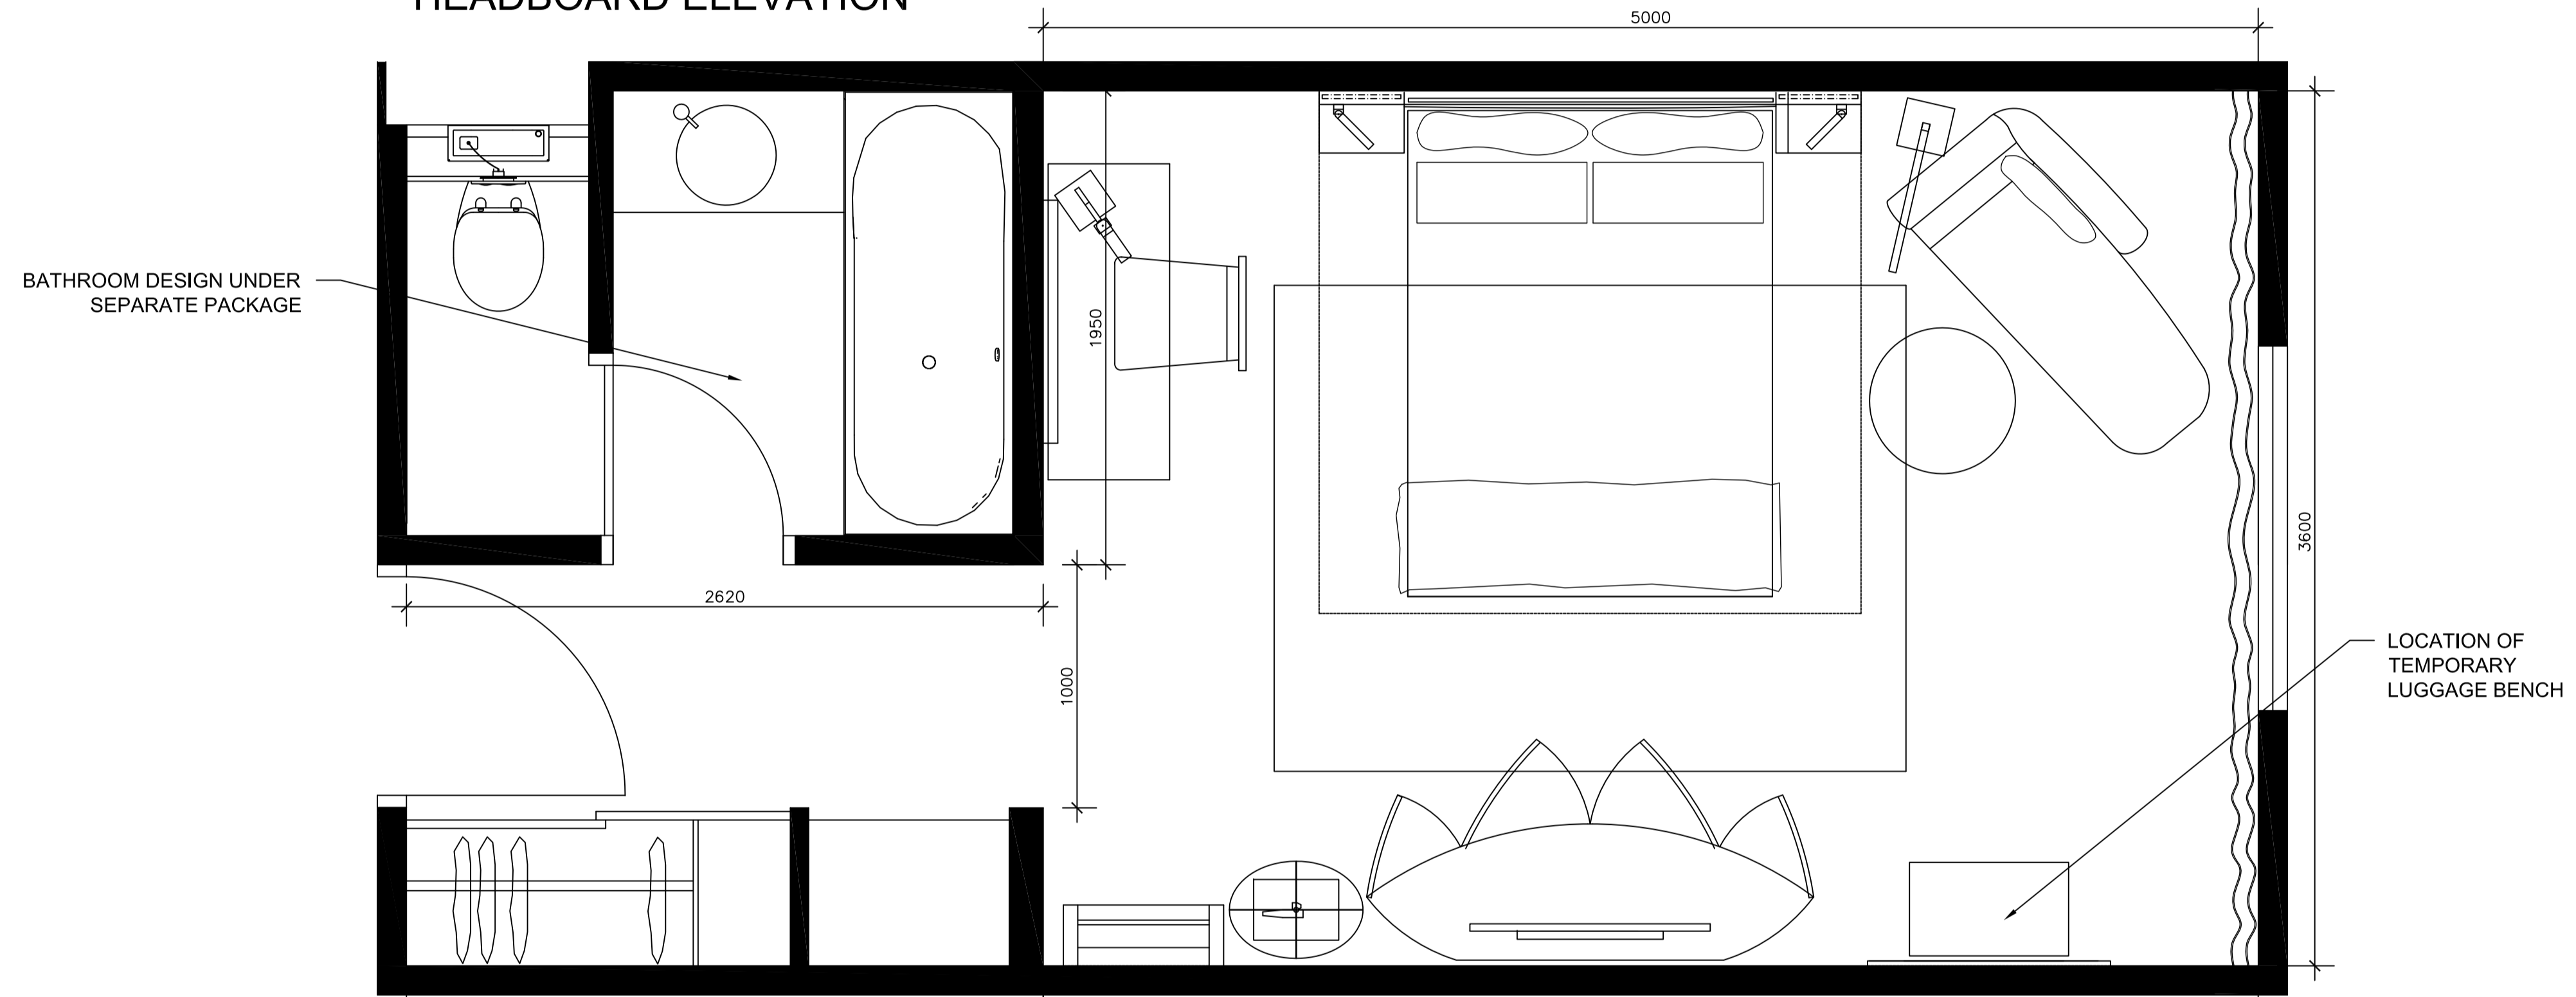


FLOOR PLAN

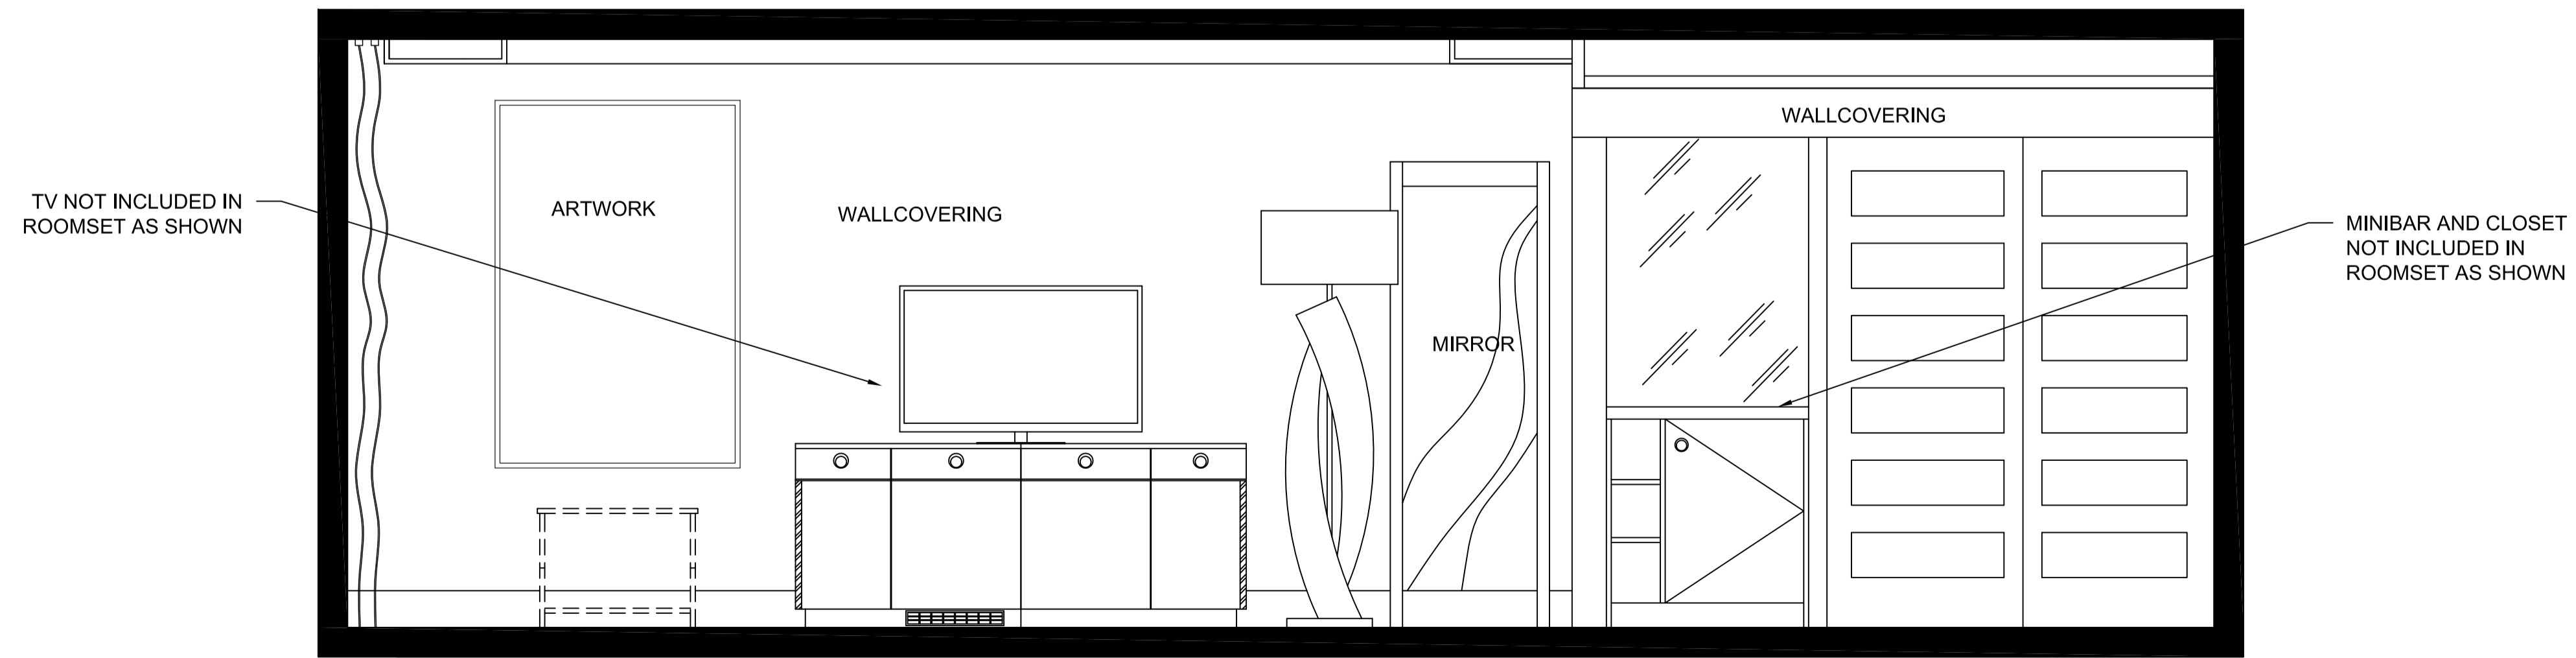

| REVISION | DATE | DESCRIPTION | INITIALS | REVISION | DATE | DESCRIPTION | INITIALS |
|----------|------|-------------|----------|----------|------|-------------|----------|
|          |      |             |          |          |      |             |          |
|          |      |             |          |          |      |             |          |
|          |      |             |          |          |      |             |          |

THESE DRAWINGS AND SPECIFICATIONS ARE THE PROPERTY OF THE INTERIOR DESIGNER AND CANNOT BE REPRODUCED OR USED ON THIS, OR ANY OTHER PROJECT WITHOUT IDP'S WRITTEN CONSENT. ALL DIMENSIONS ARE SUBJECT TO VERIFICATION ON SITE. IDP WILL NOT BE RESPONSIBLE FOR & WILL NOT INCUR EXPENSES RELATING TO CHANGES MADE NECESSARY BY LOCAL BUILDING CODES, ORDINANCE OR STRUCTURAL CONDITIONS.


**IDP Interior Design**  
 Studios 2&3, Coomb Farm Buildings  
 Balchins Lane, Westcott  
 Dorking, Surrey, UK, RH4 3LW  
 Tel: 44 (0) 1306 875514  
 Fax: 44 (0) 1306 875516  
 Email: info@idpdesign.com

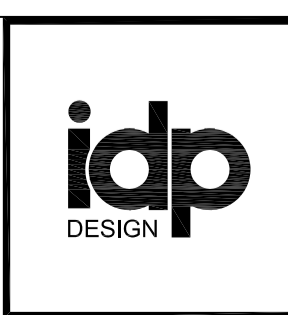


PROJECT  
**BOUTIQUE RANGE**

TITLE  
**QUEEN ROOM  
 PROPOSED FLOOR PLAN AND  
 ELEVATIONS**


|                 |                |
|-----------------|----------------|
| JOB NO. IDP-168 | DRAWING NUMBER |
| DRAWN BY RH     | <b>RS- 001</b> |
| DATE 2014       | REV            |
| SCALE A1 @ 1:20 | -              |

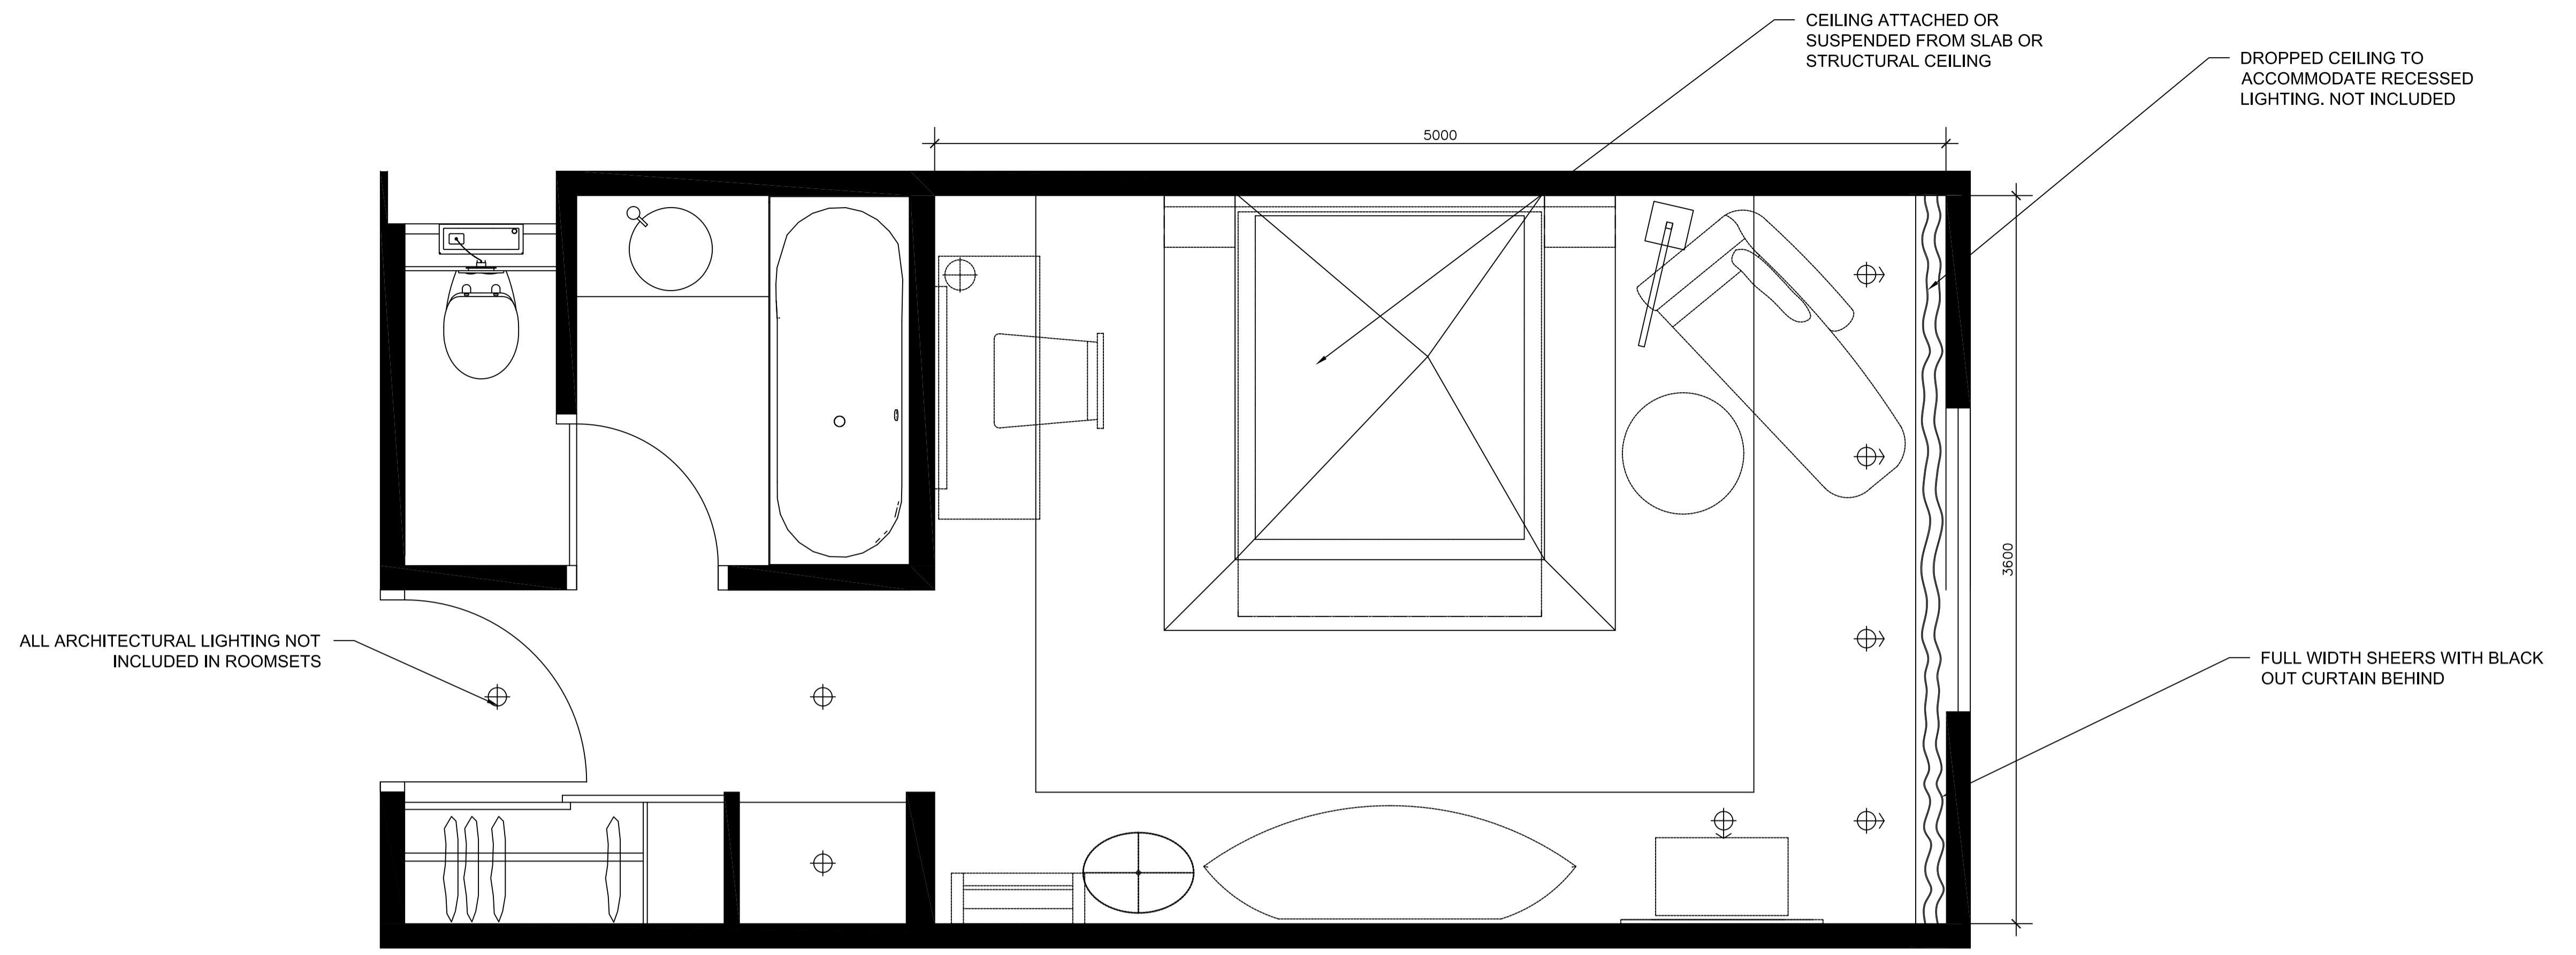

REFLECTED CEILING PLAN

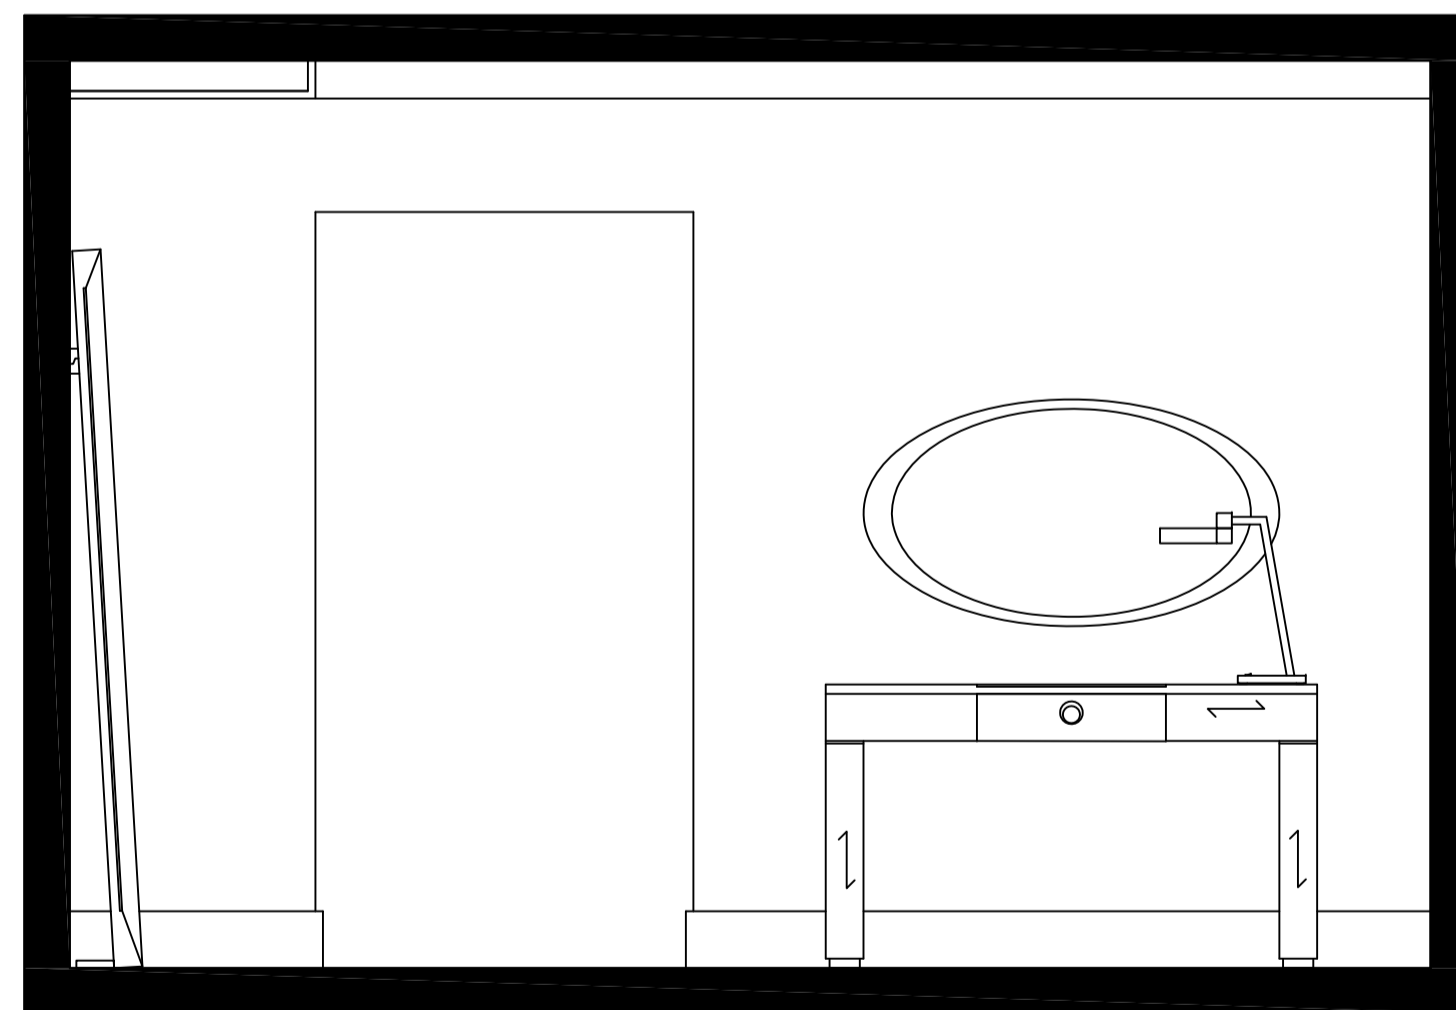

ENTRY ELEVATION

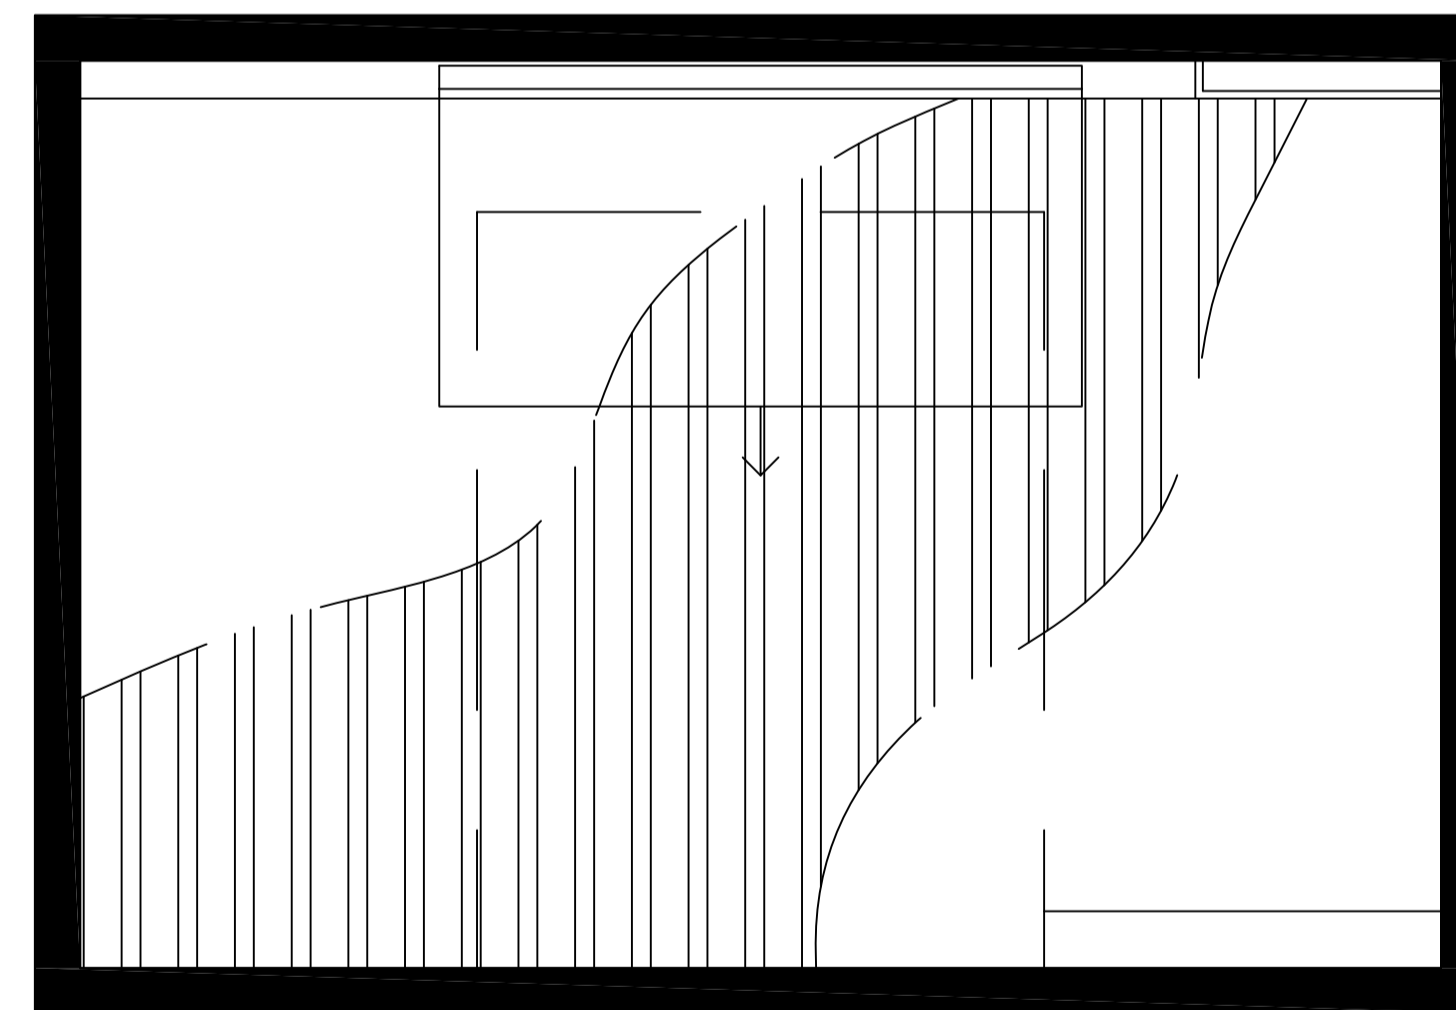


WINDOW WALL ELEVATION

| REVISION | DATE | DESCRIPTION | INITIALS | REVISION | DATE | DESCRIPTION | INITIALS |
|----------|------|-------------|----------|----------|------|-------------|----------|
|          |      |             |          |          |      |             |          |
|          |      |             |          |          |      |             |          |
|          |      |             |          |          |      |             |          |

THESE DRAWINGS AND SPECIFICATIONS ARE THE PROPERTY OF THE INTERIOR DESIGNER AND CANNOT BE REPRODUCED OR USED ON THIS, OR ANY OTHER PROJECT WITHOUT IDP'S WRITTEN CONSENT. ALL DIMENSIONS ARE SUBJECT TO VERIFICATION ON SITE. IDP WILL NOT BE RESPONSIBLE FOR & WILL NOT INCUR EXPENSES RELATING TO CHANGES MADE NECESSARY BY LOCAL BUILDING CODES, ORDINANCE OR STRUCTURAL CONDITIONS.

**IDP Interior Design**  
 Studios 2&3, Coomb Farm Buildings  
 Balchins Lane, Westcott  
 Dorking, Surrey, UK. RH4 3LW  
 Tel: 44 (0) 1306 875514  
 Fax: 44 (0) 1306 875516  
 Email: info@idpdesign.com

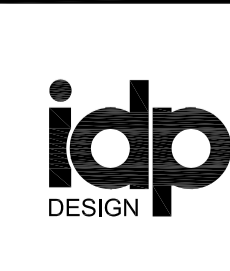

PROJECT  
**BOUTIQUE RANGE**  
 TITLE  
**QUEEN ROOM  
 PROPOSED RCP AND  
 ELEVATIONS**

|          |           |                |         |
|----------|-----------|----------------|---------|
| JOB NO.  | IDP-168   | DRAWING NUMBER | RS- 002 |
| DRAWN BY | RH        |                |         |
| DATE     | 2014      | REV            | -       |
| SCALE    | A1 @ 1:20 |                |         |