


CLASSIC RANGE - FLOOR PLAN

REVISION	DATE	DESCRIPTION	INITIALS	REVISION	DATE	DESCRIPTION	INITIALS

IDP Interior Design
 Studios 2&3, Coomb Farm Buildings
 Balchins Lane, Westcott, Dorking, Surrey, UK. RH4 3LW
 Tel: 44 (0) 1306 875514 Fax: 44 (0) 1306 875516
 Email: info@idpdesign.com


THESE DRAWINGS AND SPECIFICATIONS ARE THE PROPERTY OF THE INTERIOR DESIGNER AND CANNOT BE REPRODUCED OR USED ON THIS, OR ANY OTHER PROJECT WITHOUT IDP'S WRITTEN CONSENT. ALL DIMENSIONS ARE SUBJECT TO VERIFICATION ON SITE. IDP WILL NOT BE RESPONSIBLE FOR & WILL NOT INCUR EXPENSES RELATING TO CHANGES MADE NECESSARY BY LOCAL BUILDING CODES, ORDINANCE OR STRUCTURAL CONDITIONS.

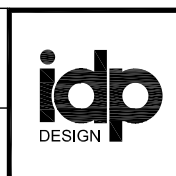

PROJECT
IDP Room Sets

TITLE
CLASSIC ROOM Plan


JOB NO.	IDP-133	DRAWING NUMBER	QCL-001-09
DRAWN BY	MK		
DATE	2014	REV	-
SCALE	1:25		

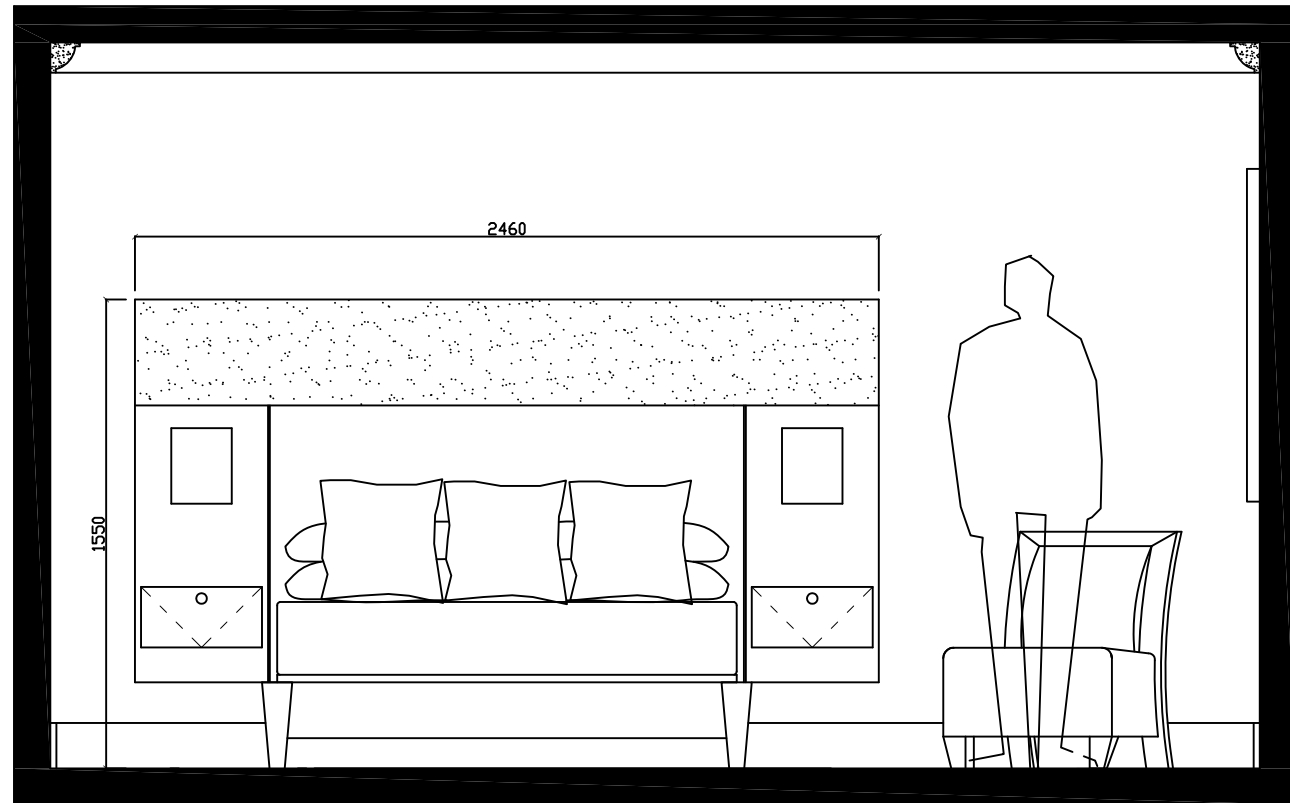

HEADBOARD WALL ELEVATION



WINDOW WALL ELEVATION

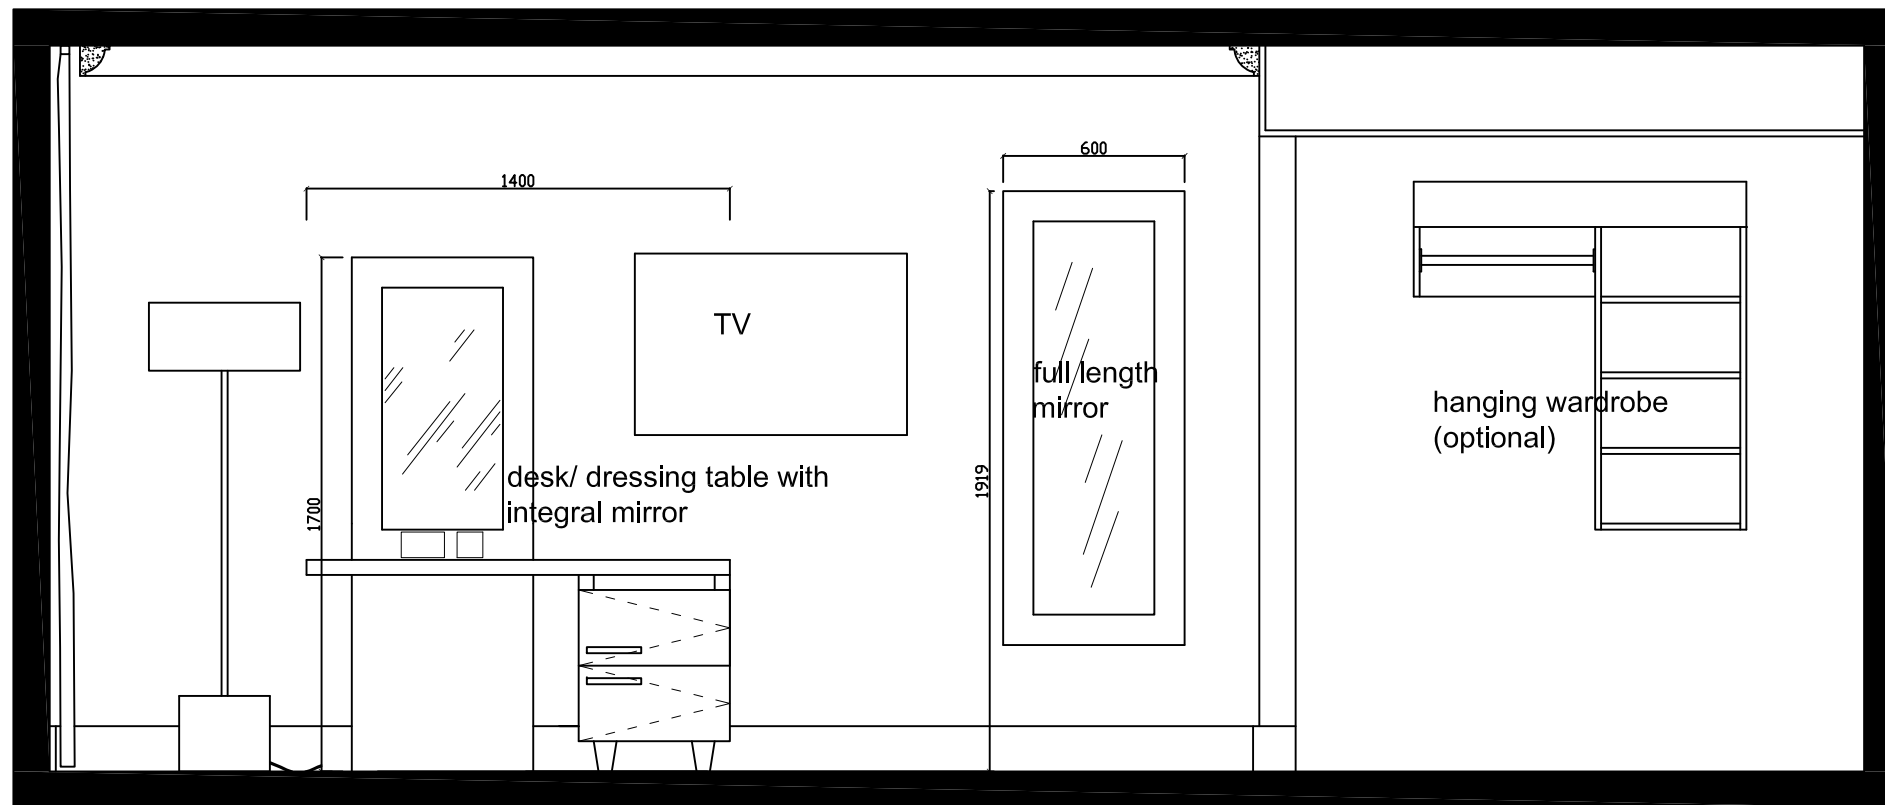

DESK WALL ELEVATION

REVISION	DATE	DESCRIPTION	INITIALS	REVISION	DATE	DESCRIPTION	INITIALS

IDP Interior Design
 Studios 2&3, Coomb Farm Buildings
 Balchins Lane, Westcott, Dorking, Surrey, UK. RH4 3LW
 Tel: 44 (0) 1306 875514 Fax: 44 (0) 1306 875516
 Email: info@idpdesign.com



PROJECT
IDP Room Sets

TITLE
CLASSIC ROOM Elevations

JOB NO. **IDP-133**

DRAWN BY **MK**

DATE **2014**

SCALE **1:25**

DRAWING NUMBER

QCL-002-10

REV **-**

THESE DRAWINGS AND SPECIFICATIONS ARE THE PROPERTY OF THE INTERIOR DESIGNER AND CANNOT BE REPRODUCED OR USED ON THIS OR ANY OTHER PROJECT WITHOUT IDP'S WRITTEN CONSENT. ALL DIMENSIONS ARE SUBJECT TO VERIFICATION ON SITE. IDP WILL NOT BE RESPONSIBLE FOR & WILL NOT INCUR EXPENSES RELATING TO CHANGES MADE NECESSARY BY LOCAL BUILDING CODES, ORDINANCE OR STRUCTURAL CONDITIONS.